


VALVE VAULT

NOTE: USE NEENAH R-1077-A^B FRAME & COVER IN PARKWAYS
AND NEENAH R-1015 FRAME & COVER IN PAVED AREAS.
COVER TO BE STAMPED WATER.

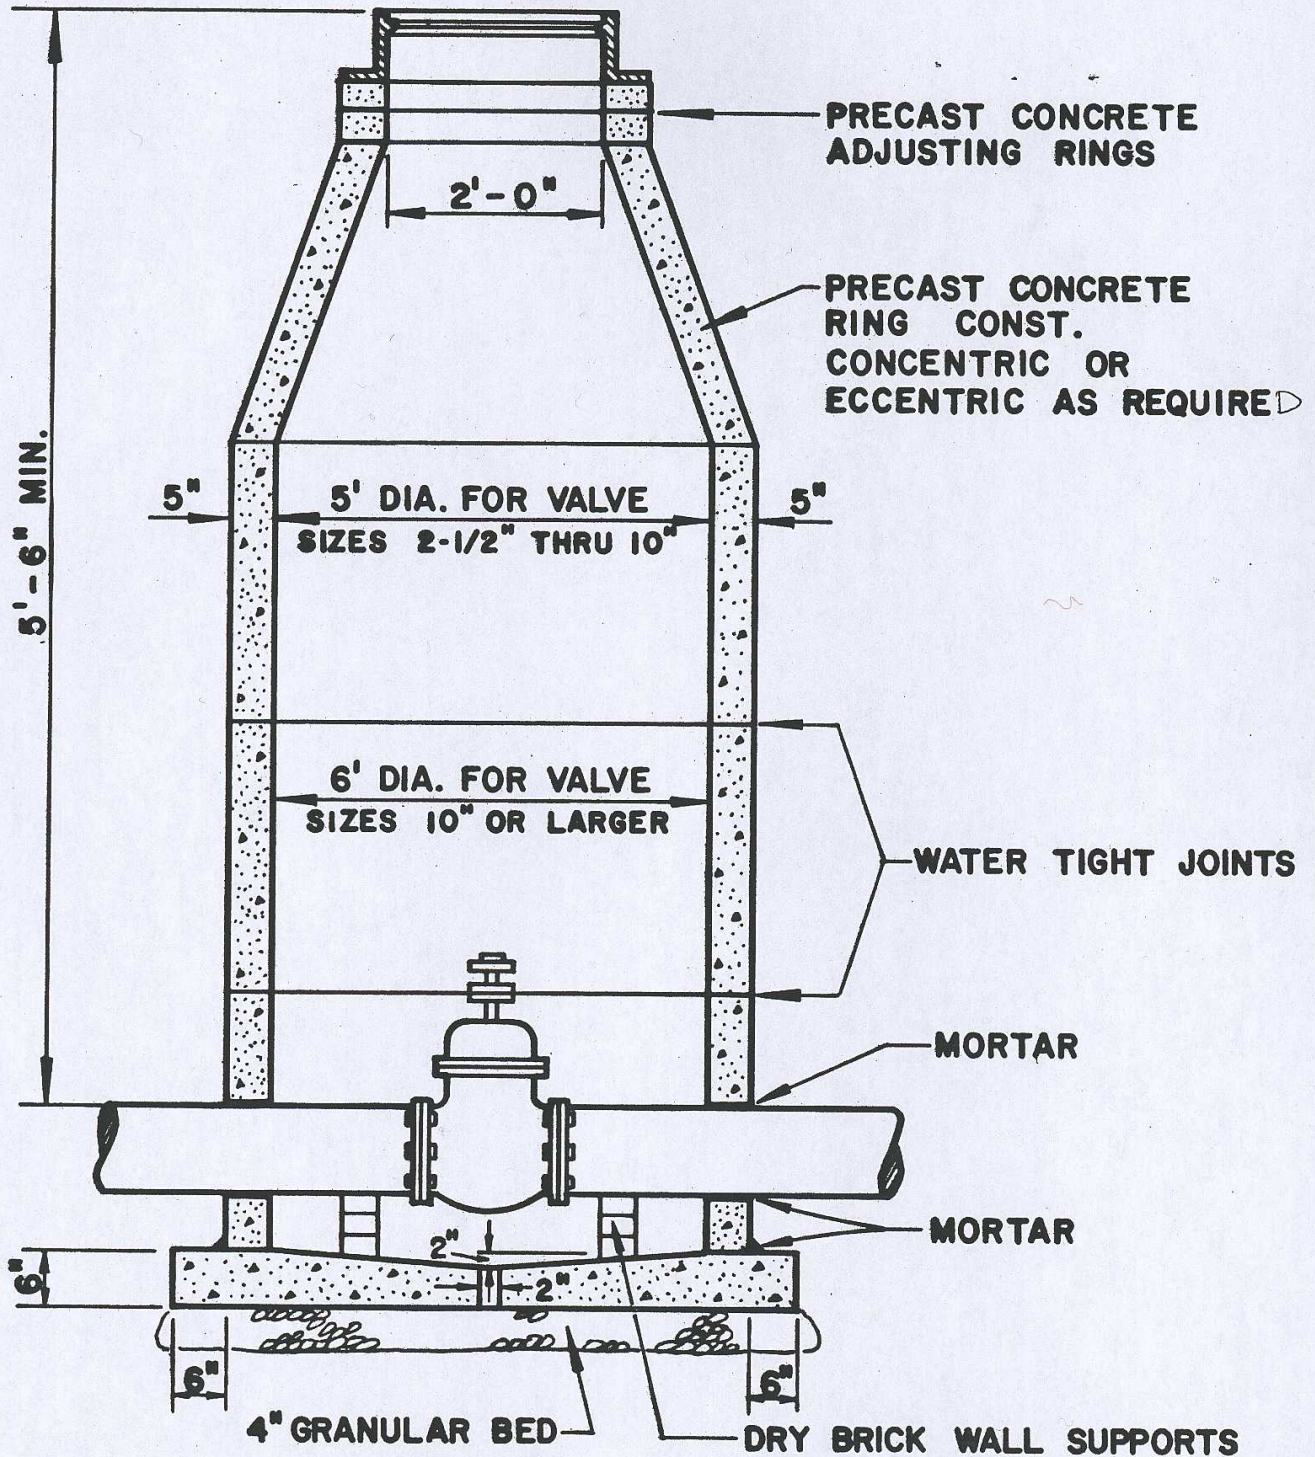

N.T.S.

LTW JUNE 1982